





FRONT ELEVATION



REAR ELEVATION

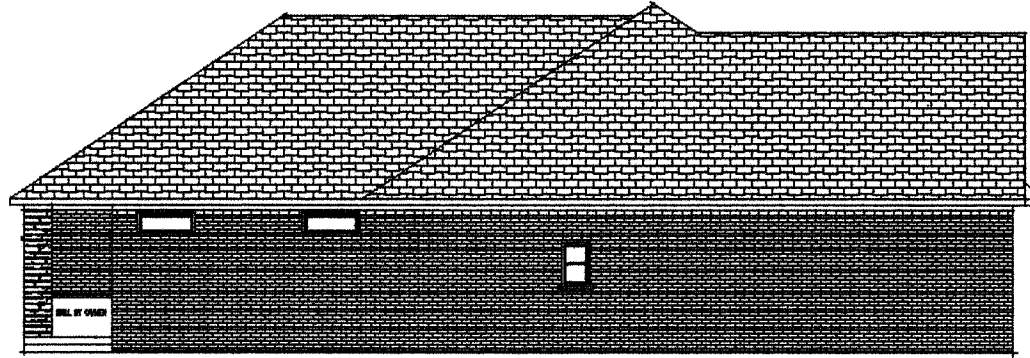

LEFT ELEVATION

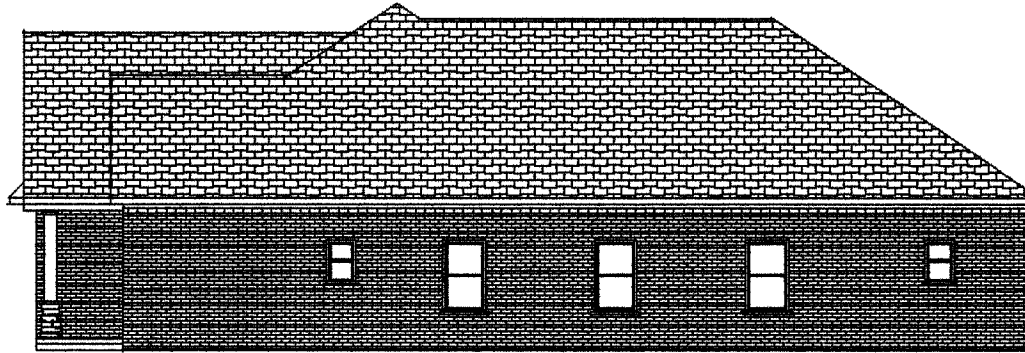

RIGHT ELEVATION



MOORE - MOORE ARCHITECTS
 4705 LOCUST RD.
 MOORE, OKLAHOMA 73160
 (501) 738-3826

4705 LOCUST RD.
 MOORE, OKLAHOMA 73160
 (501) 738-3826

MOORE - MOORE
 PLANNING AND DESIGN

SCALE: 1/4"=1'-0"
 DRAWN BY: M.A. MOORE
 DATE:

PROJECT: **KATHLEY HOMES**
 ELEVATIONS
 REMARKS: 4270 CARTER LANE

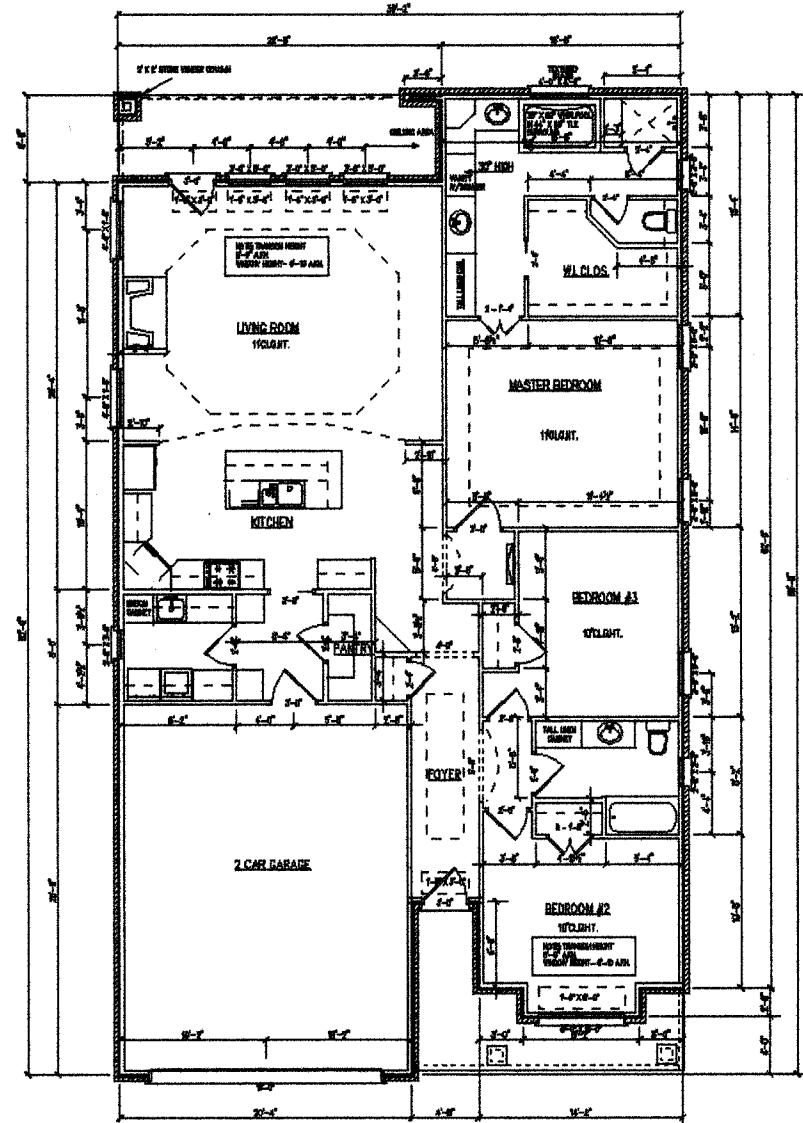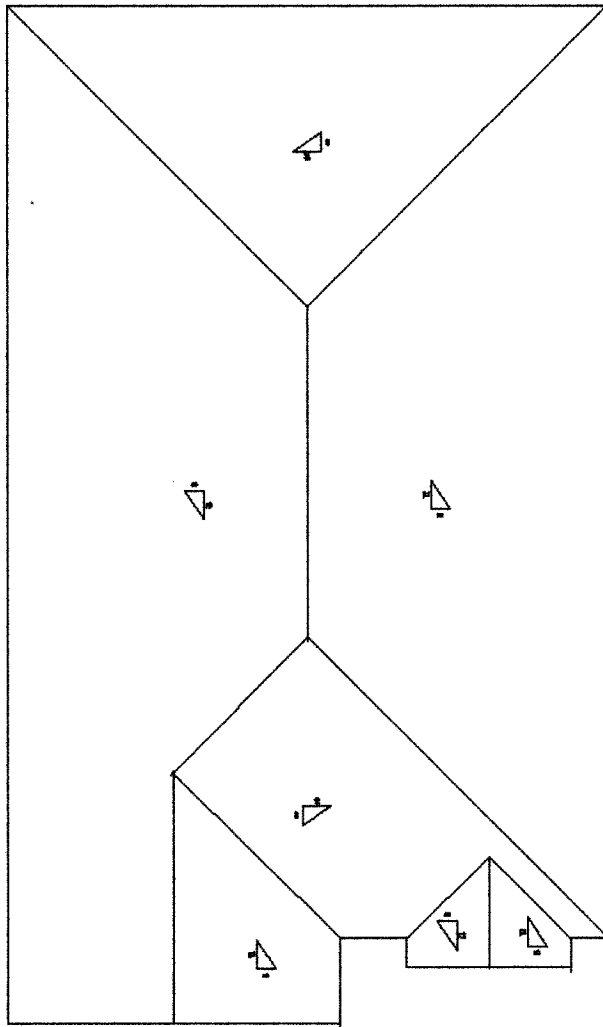

LIVING AREA - 1858 SQUARE FEET - H & C - W/BRICK
 GARAGE - 540 SQUARE FEET
 BACK PORCH - 124 SQUARE FEET
 FRONT PORCH - 135 SQUARE FEET

LIVING AREA - 1885 SQUARE FEET - H & C - W/BRICK

PROJECT: **KEATHLY HOMES** SCALE: 1/4" = 1'-0"
 DRAWING: FLOOR PLAN AND ROOF DRAWING: M.J. MOORE
 FILE # BOOK #

4705 LOCHRISTE ST.
 NORTH LITTLE ROCK,
 ARKANSAS 72116

MOORE - BOUSH
 DRAINING AND DESIGN