





REAR ELEVATION



FRONT ELEVATION

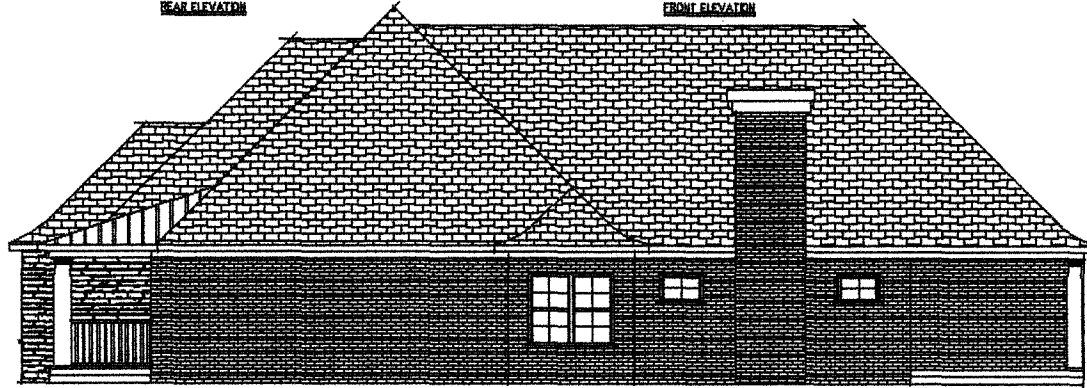

RIGHT ELEVATION

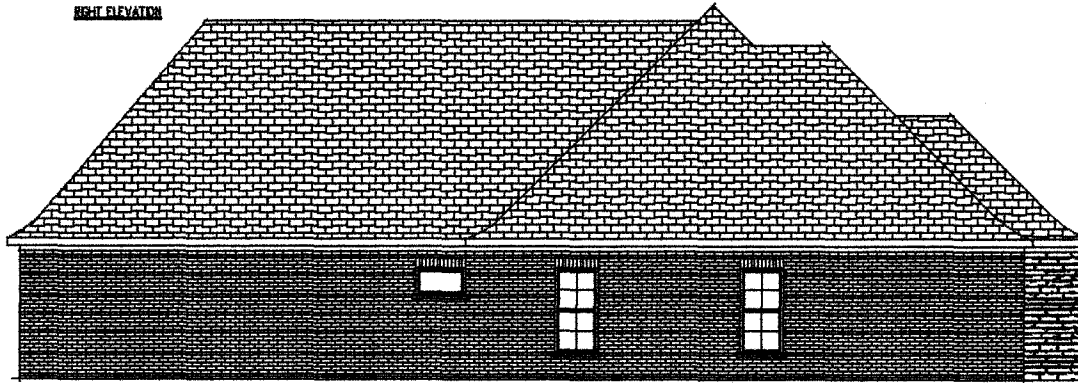

LEFT ELEVATION



MOORE - HOUSH  
PLANNING AND DESIGN

4795 LOBBIDGE RD.  
ARLINGTON, VA 22216  
TEL: 703-261-1111

MOORE - HOUSH  
PLANNING AND DESIGN

SCALE: 1/4"=1'-0"  
DRAWN BY: HAL MOORE

PROJECT: KATHLEEN HOMES  
ELEVATIONS  
DATE: 11/11/03

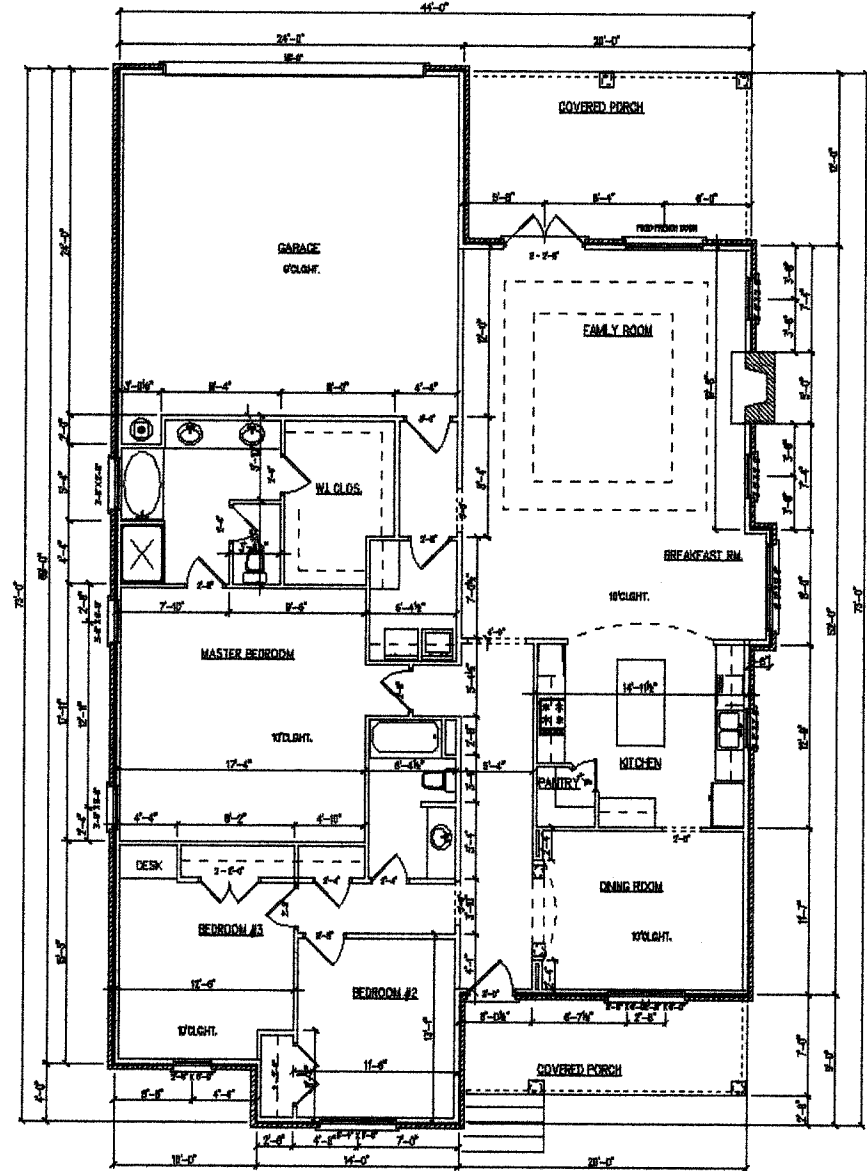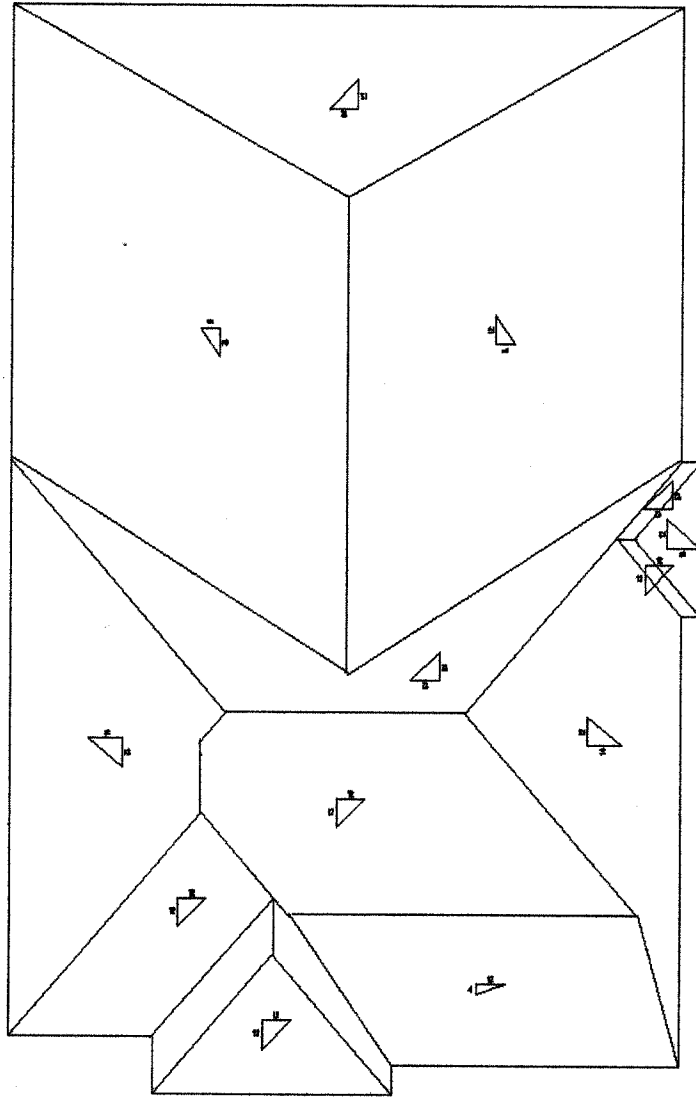

**2306 CROSSOVER**  
 LIVING AREA - 2,250 SQUARE FEET - W/BRICK  
 GARAGE - 611 SQUARE FEET

PROJECT: KEVIN MAWHLEY - BDDL. SCALE: 1/4" = 1'-0"  
 DRAWING: FLOOR PLAN AND ROOF DRAWN BY: M.L. MOORE  
 MOORE - MOORE ARCHITECTS, P.C. 1405 LORNBIDGE ST. FORT LITTLE ROCK, ARKANSAS, 72116