





FRONT ELEVATION

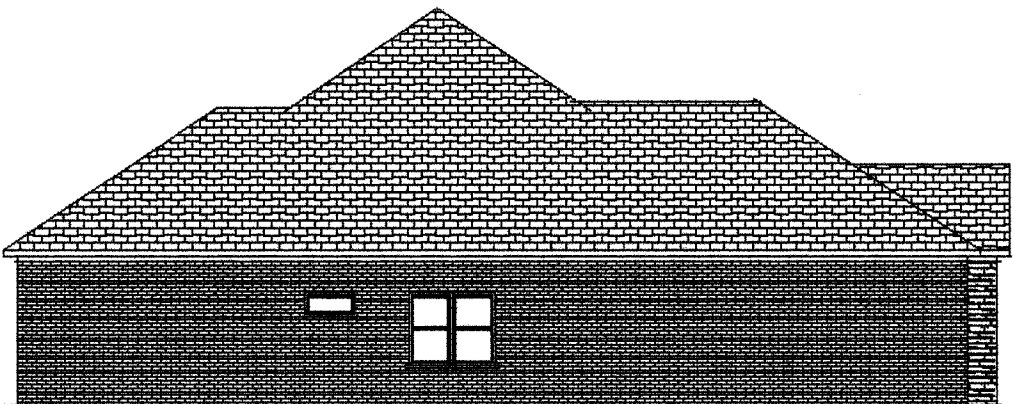

LEFT ELEVATION





REAR ELEVATION

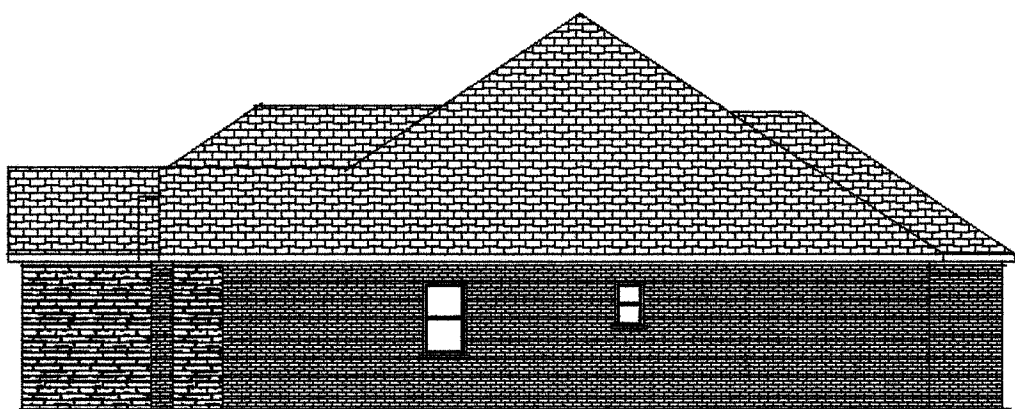

RIGHT ELEVATION

PROJECT: **KATHLYN HOMES**
 ELEVATIONS
 FILE: DRAWING
 SCALE: 1/4"=1'-0"
 DRAWN BY: M.L. MOORE
 MOORE - HOUSH
 ARCHITECTS, P.C.
 4205 LINCERBLE DR.
 NORTH LITTLE ROCK,
 ARKANSAS 72116

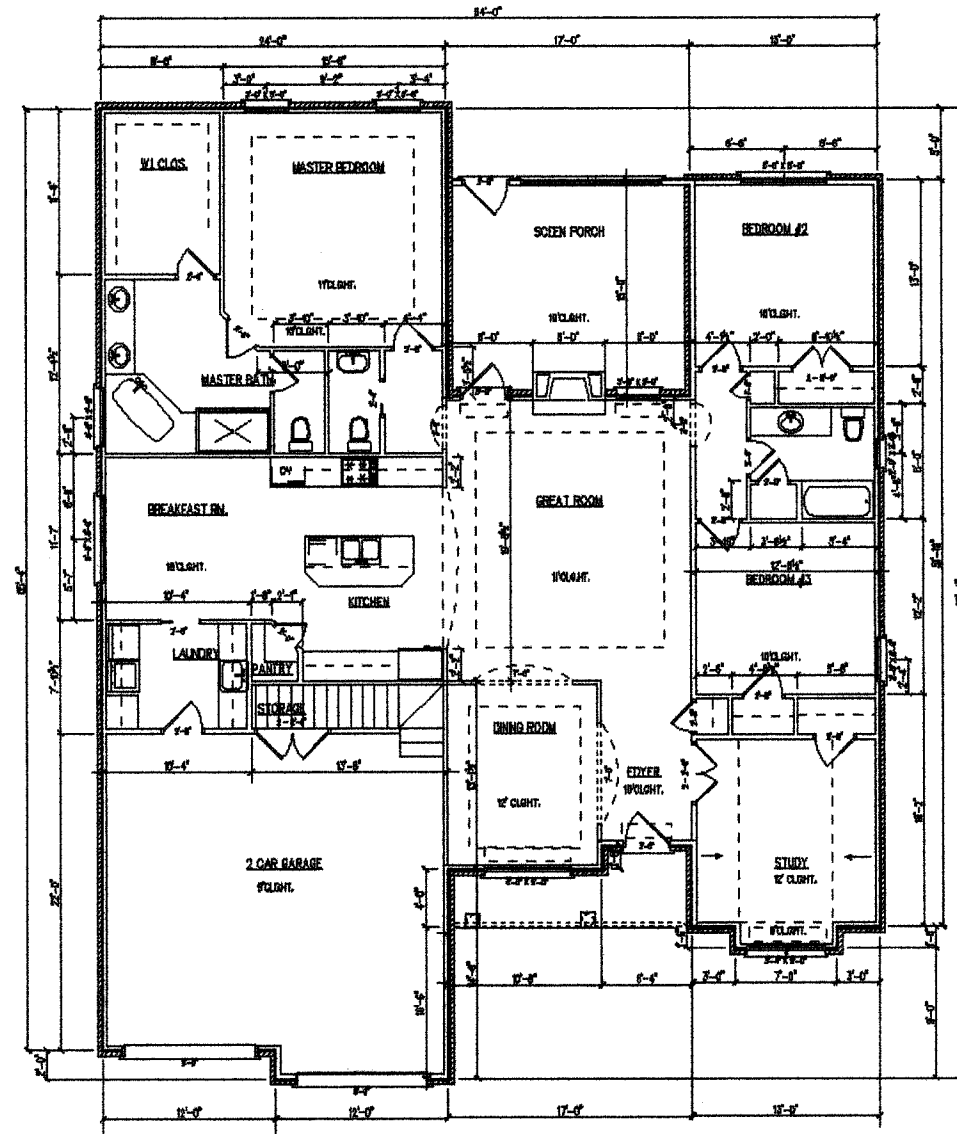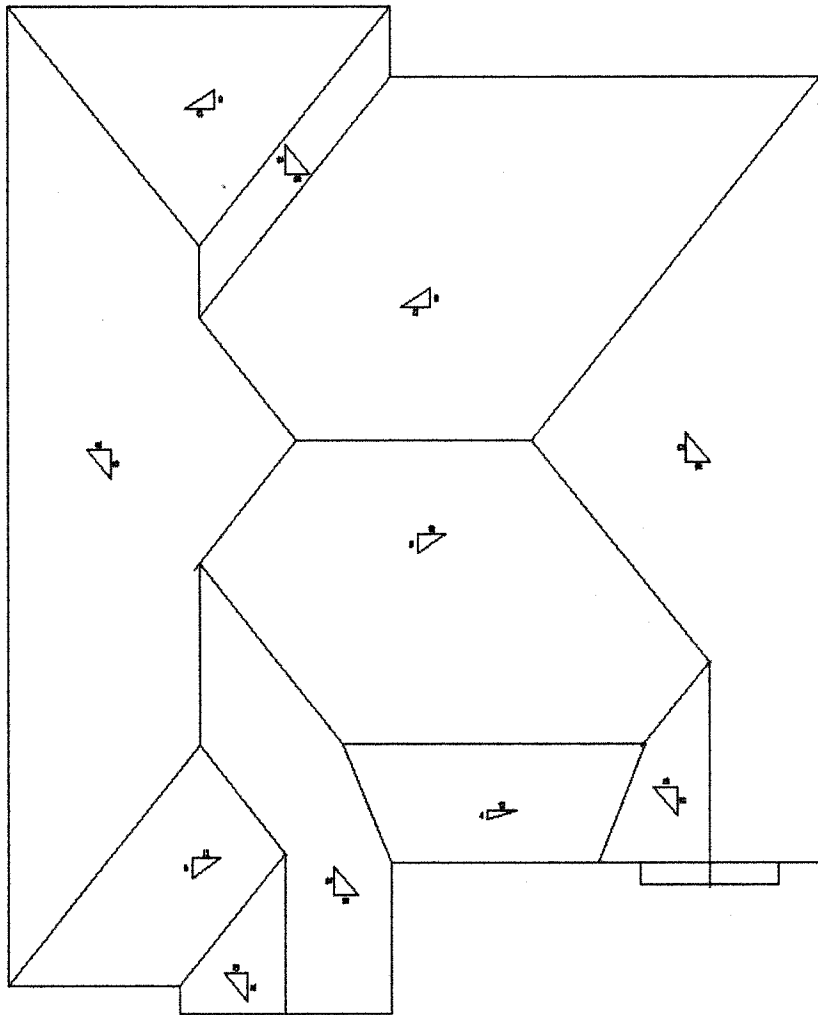

19112 SUMMERSHADE

LIVING AREA - 2,332 SQUARE FEET - H & C - W/BRICK
 GARAGE - 616 SQUARE FEET - W/BRICK

LIVING AREA - 2,243 SQUARE FEET - H & C - FRAMED
 GARAGE - 590 SQUARE FEET - FRAMED

PROJECT: **KATHLEEN HOMES**
 DRAWING: **FLOOR PLAN AND ROOF**
 SCALE: **1/4"=1'-0"**
 DRAWN BY: **M.J. MOORE**
MOORE - JOUSI
 2100 N. 10TH AVE., SUITE 100
 WILMINGTON, MISSOURI 65401
 PHONE: (417) 833-1111
 FAX: (417) 833-1112
 E-MAIL: MOORE@MOOREJOUSI.COM